


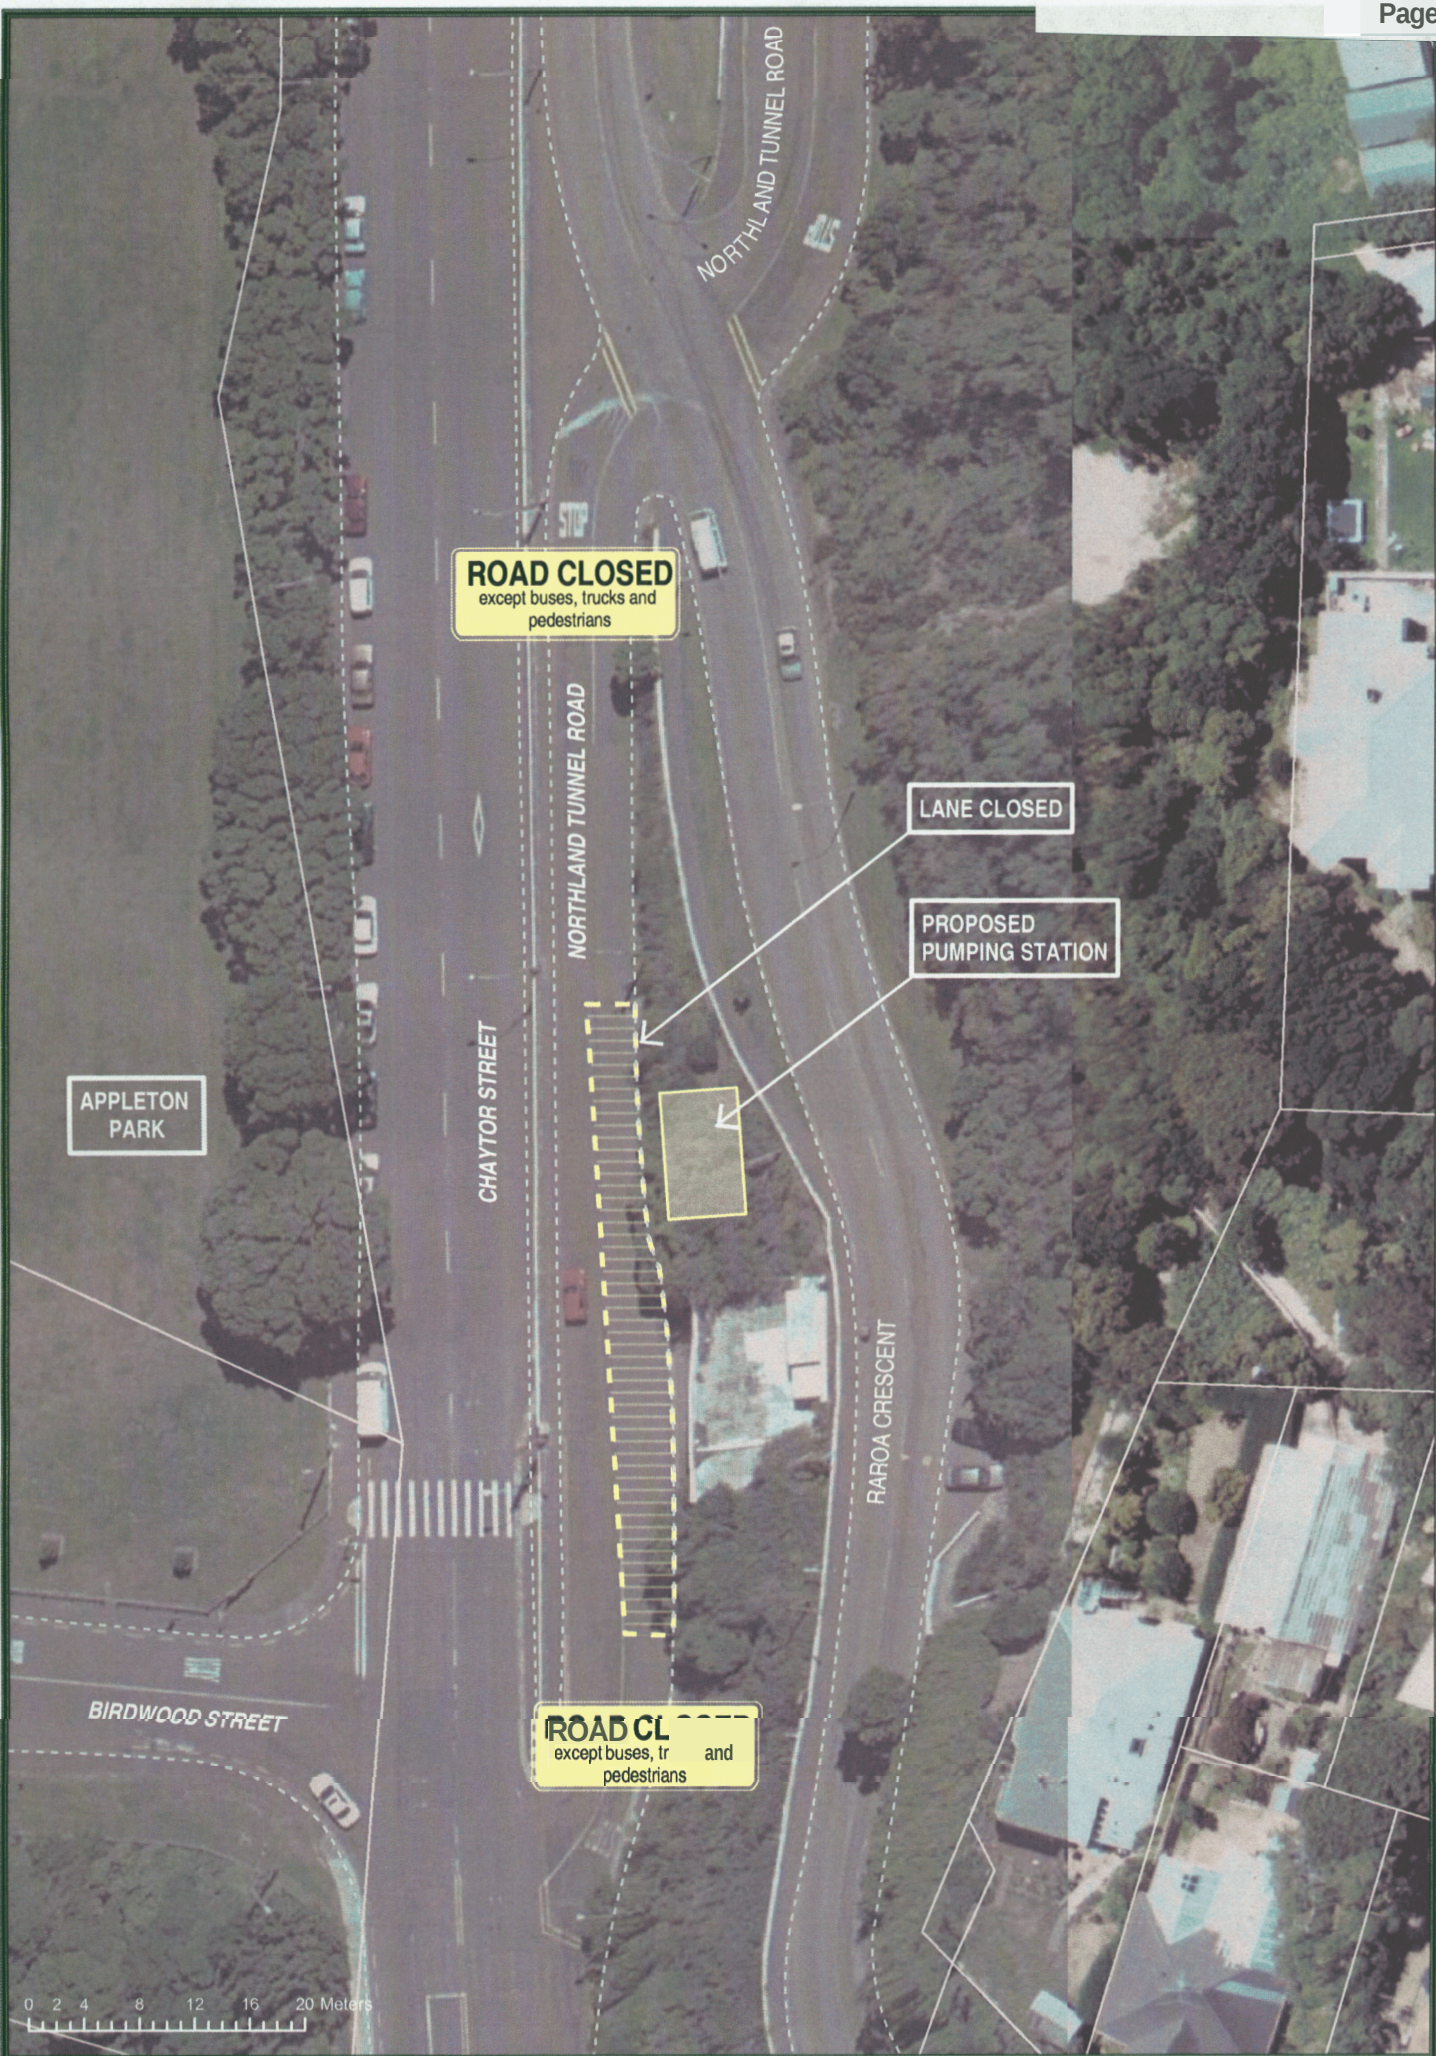


PROPOSED KARORI PUMPING STATION AND NORTHLAND TUNNEL ROAD CLOSURE


OPTION 4

RJA 23/08/04 1:100

KARORI PUMPING STATION

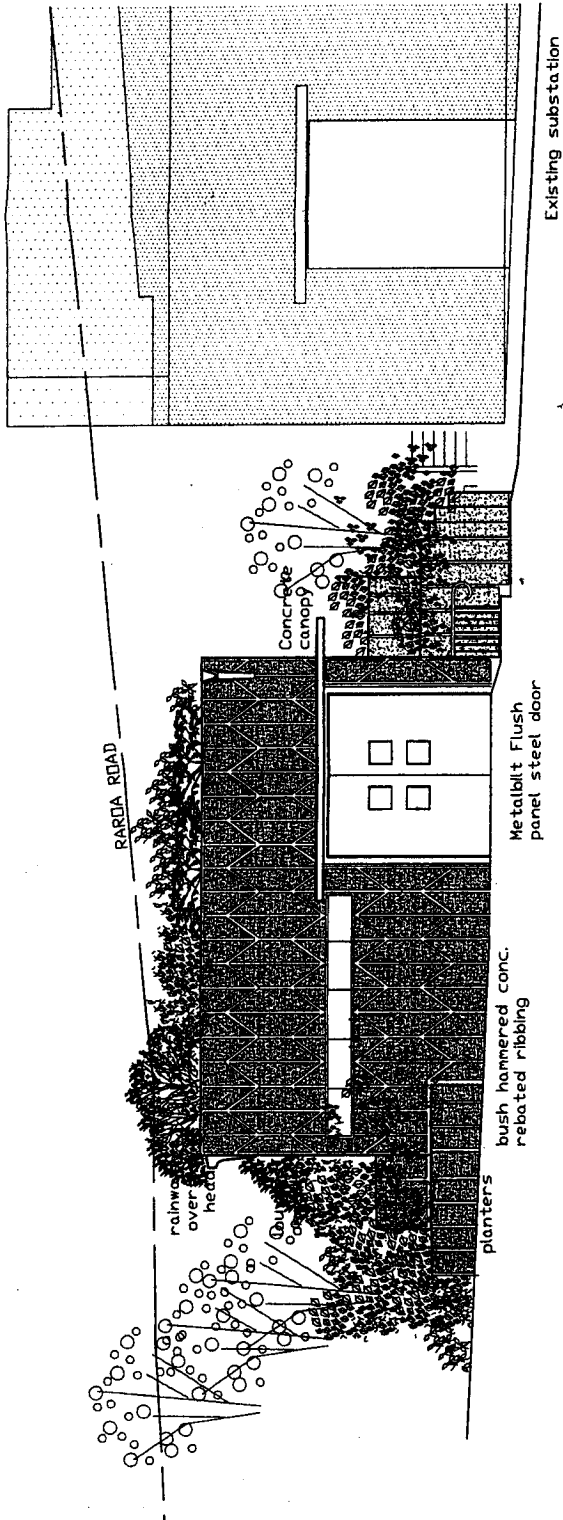

STREET ELEVATION

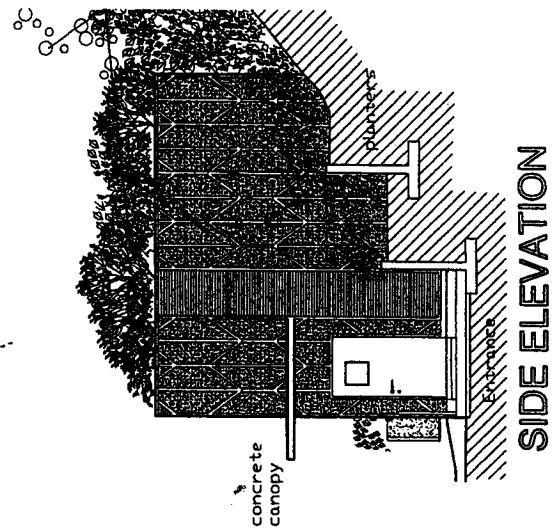

SIDE ELEVATION