
 
 
 
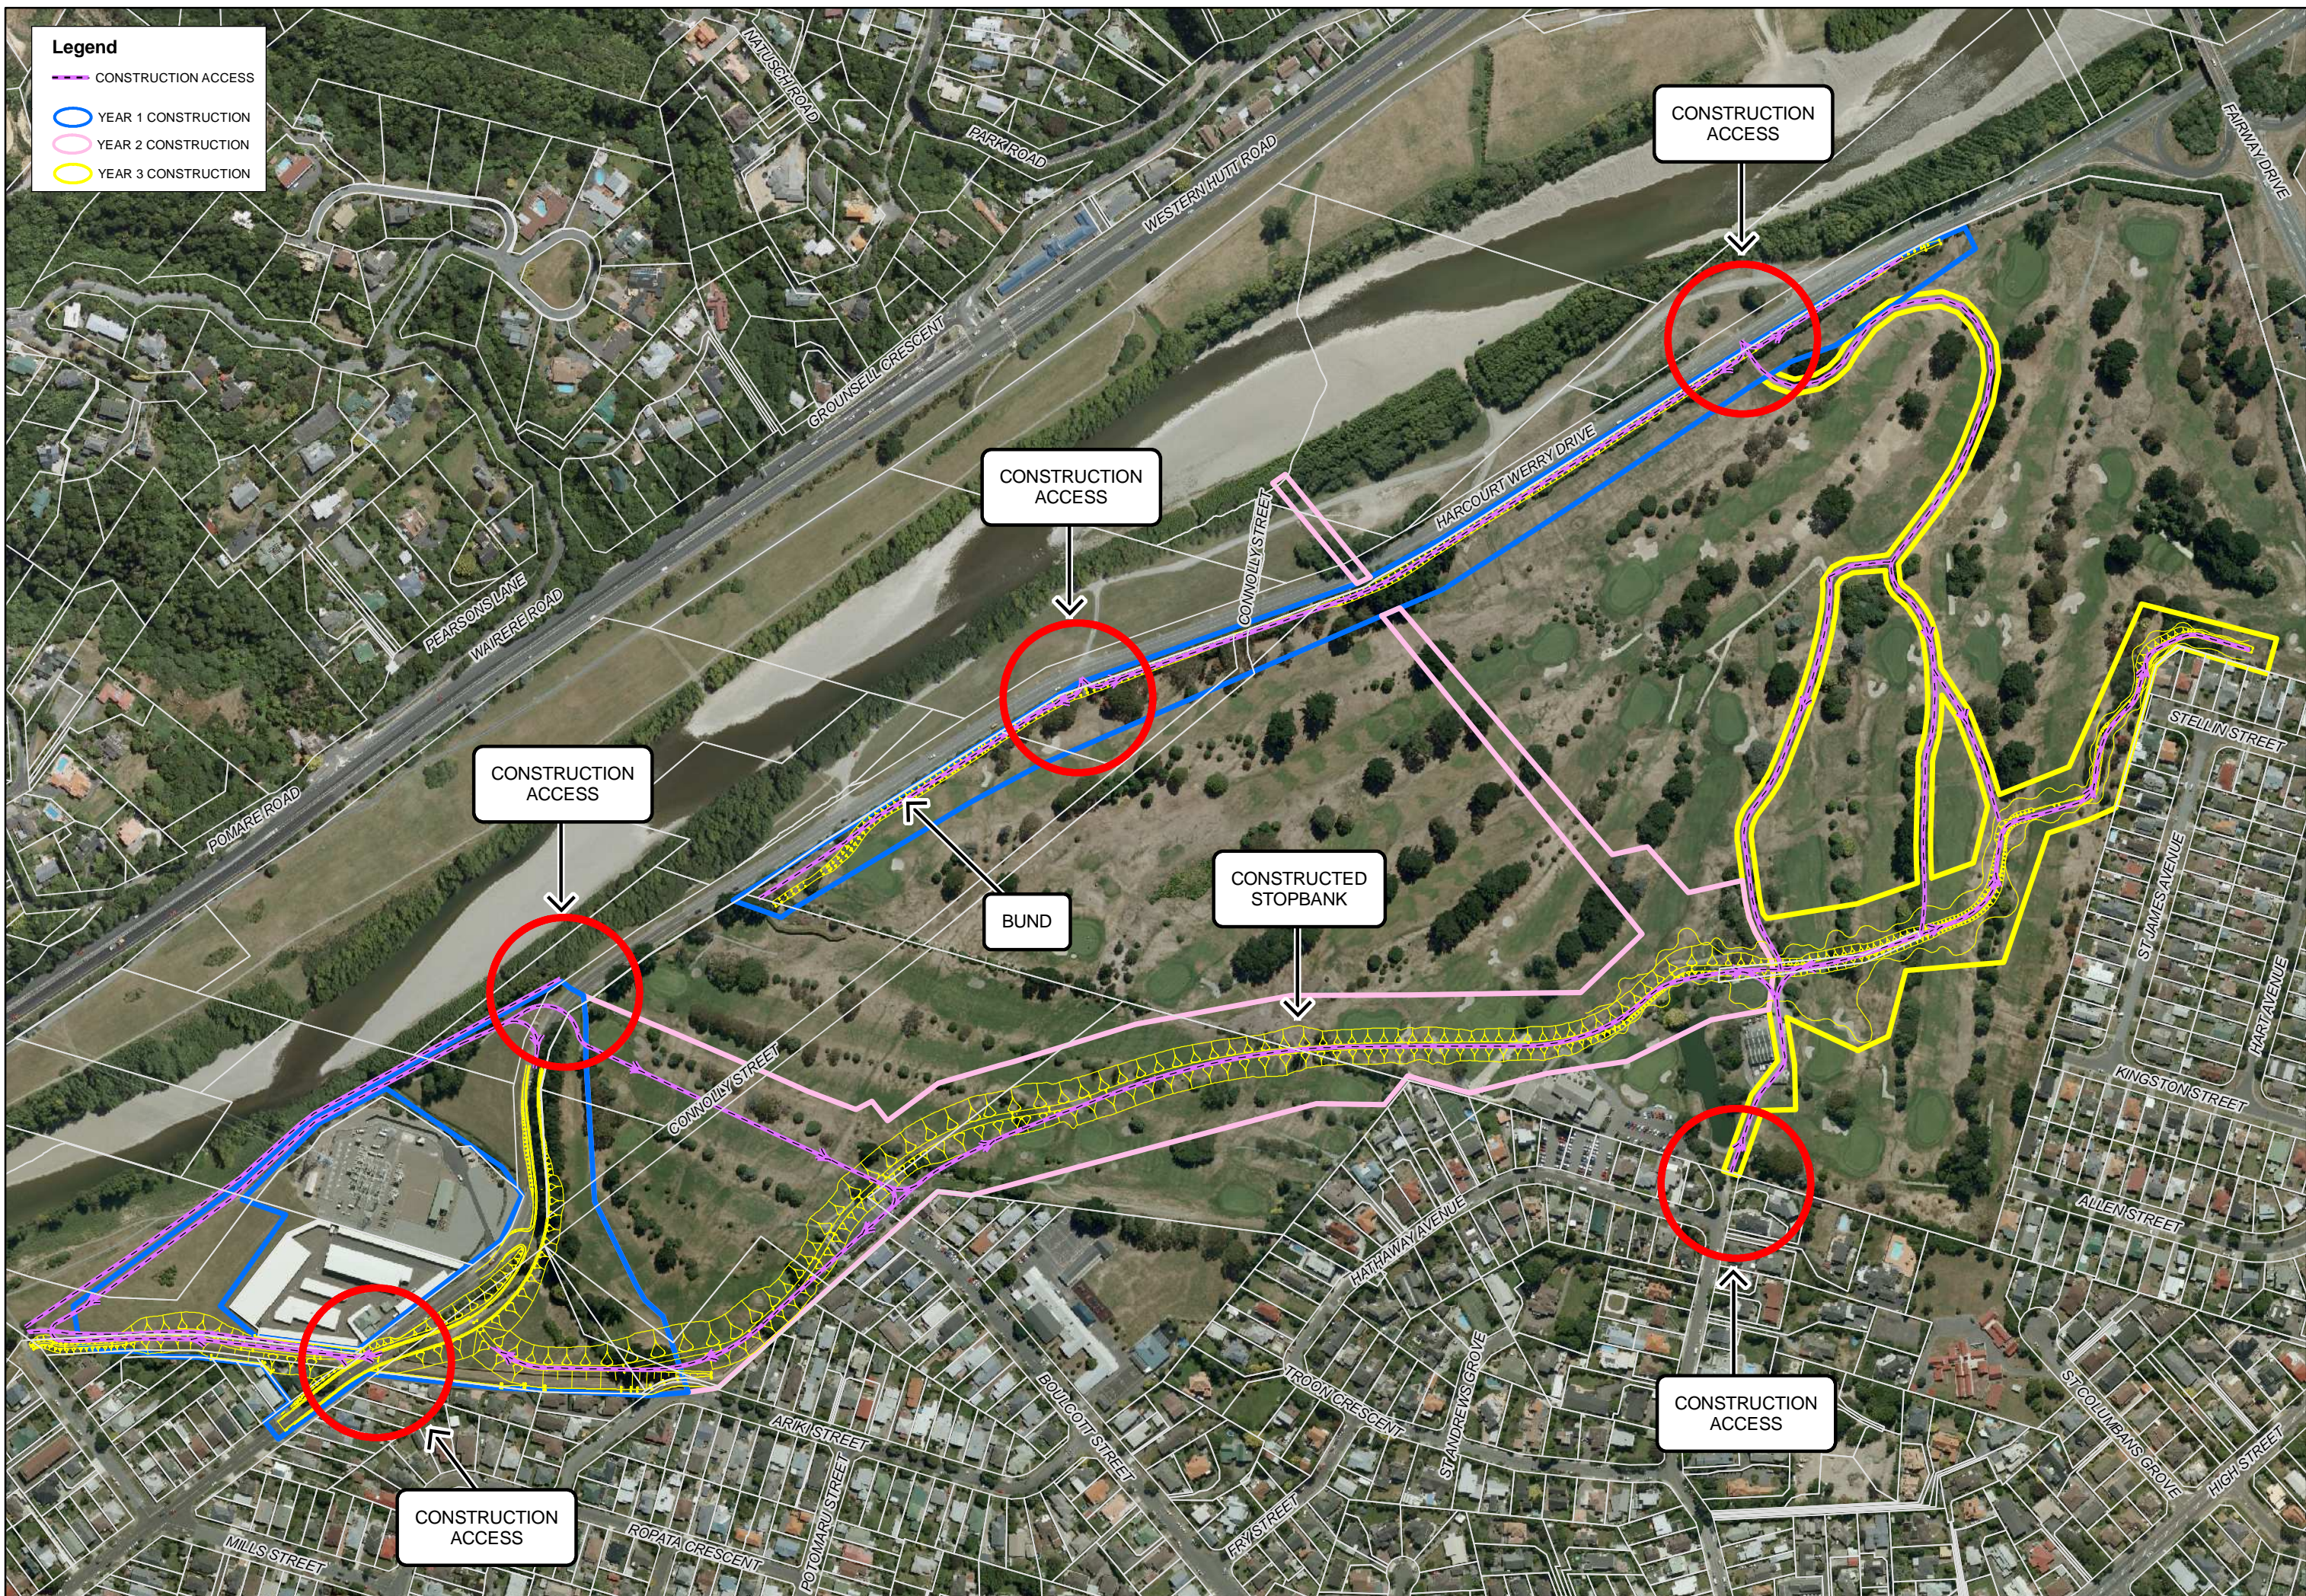


Legend

-  CONSTRUCTION ACCESS
-  YEAR 1 CONSTRUCTION
-  YEAR 2 CONSTRUCTION
-  YEAR 3 CONSTRUCTION



0 50 100 200 Meters
 A3 Scale 1 : 4,000

BOULCOTT / HUTT STOPBANK - Overall Layout

