
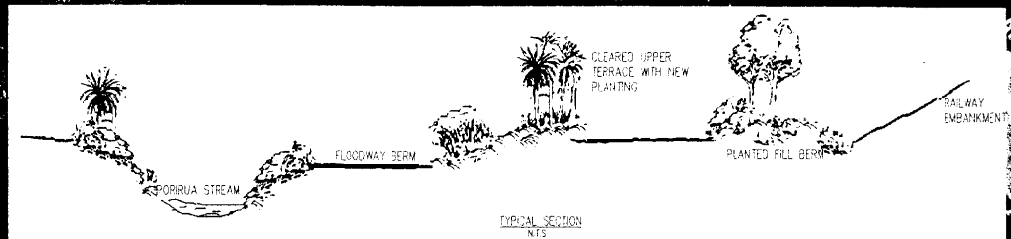


DRAWING NO. W1571 OPT2-01

PREPARED BY:
AC CONSULTING GROUP
P.O. BOX 2824, WELLINGTON

COPY RIGHT © AC CONSULTING GROUP LTD 2001
ALL RIGHTS RESERVED. UNAUTHORIZED REPRODUCTION PROHIBITED

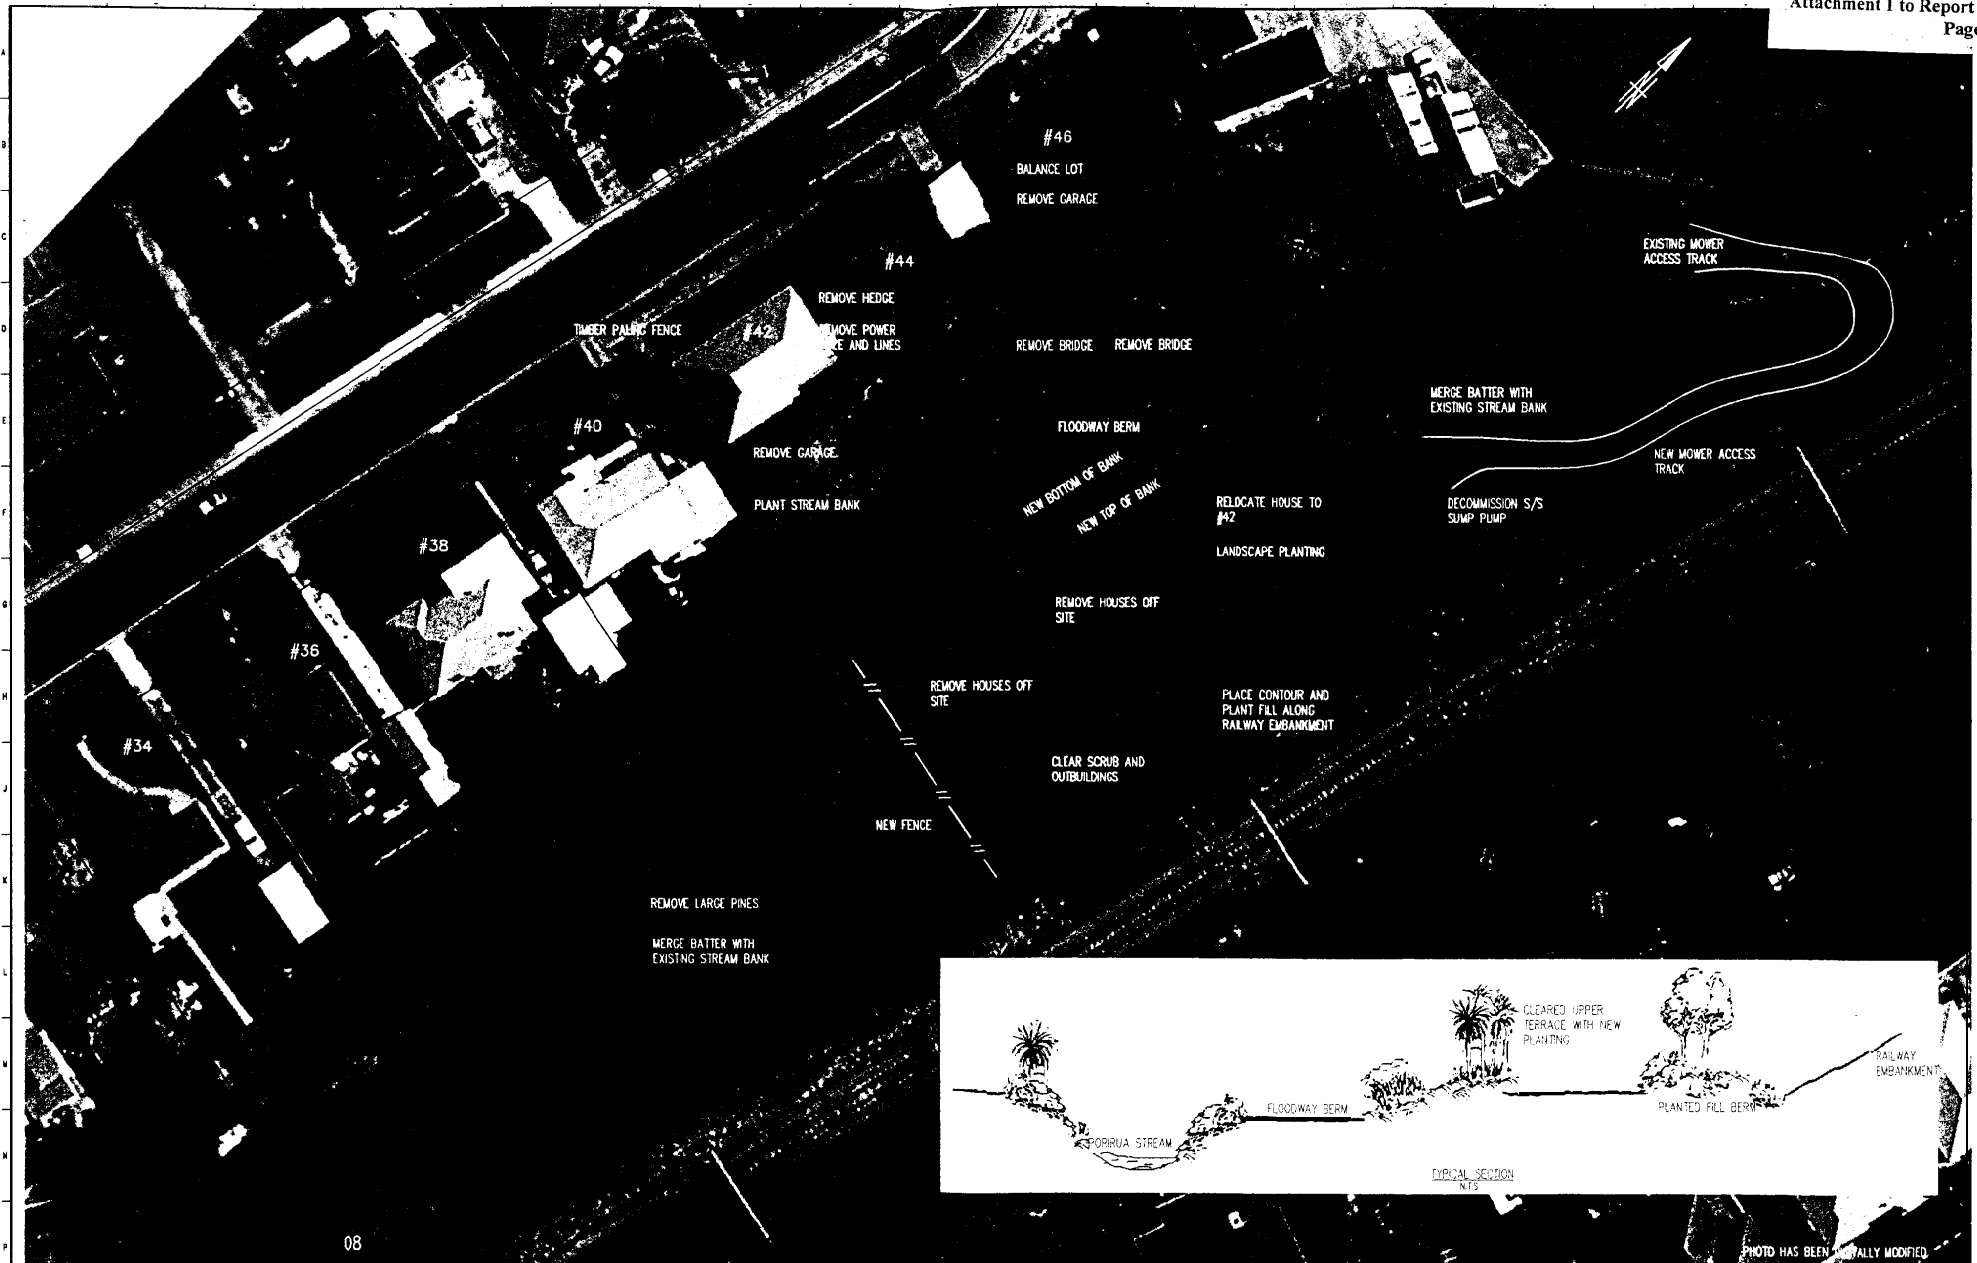


08

PHOTO HAS BEEN DIGITALLY MODIFIED

Amendment												DESIGNED		DRAWN		CHECKED		APPROVED		PLOT DATE		PREPARED BY		DRAWING NO.		JOB No.		SHEET No.	
												NOV 29, 2001 - 8:30am		AC CONSULTING GROUP P.O. BOX 2824, WELLINGTON TEL: 04-489 2333 FAX: 04-489 2334		AC CONSULTING GROUP P.O. BOX 2824, WELLINGTON TEL: 04-489 2333 FAX: 04-489 2334		THE REGIONAL COUNCIL Caring about you or your environment		FINDLAY STREET PROJECT - PORIRUA STREAM		OPTION 2 FLOODWAY OPTION NEW LAYOUT PLAN		W1571 OPT2-02		08			

F:\W1571\W1571-OPT2 LAYOUT PHOTO.DWG

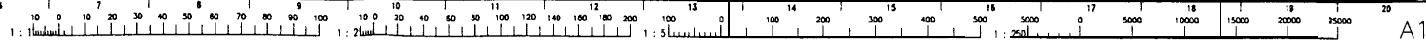

A1